

C20/0674/41/MG

Cais ar gyfer materion a gadwyd yn ol a gwybodaeth draenio a datblygu cam wrth cam mewn cyswllt a chaniatad cynllunio amlinellol C16/1363/41/AM ar gyfer codi 9 ty sy'n cynnwys 3 fforddiadwy a ffordd mynediad. / Reserved matters application together with drainage and phasing details in relation to outline planning permission C16/1363/41/AM for the erection of 9 dwellings including 3 affordables and access road.

Cae Bodlondeb, Ger Ael Y Bryn, Chwilog, LL53 6SH



Cofreirio
CAE BODLONDEB
CHWILG
LOCATION PLAN


russell-hughes cyf
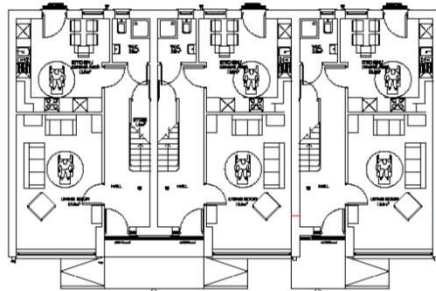


GROUND FLOOR PLAN
Gross G.F. Internal Floor Area 50m

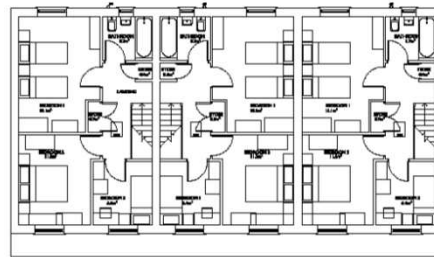

FIRST FLOOR PLAN
Gross Internal 1.F. Floor Area 50.0m

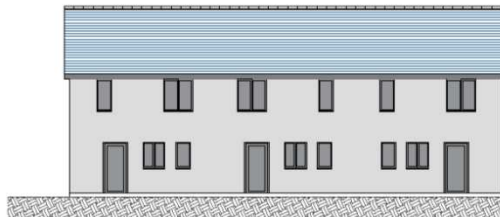

REAR ELEVATION

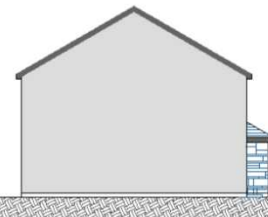


SIDE ELEVATION



FRONT ELEVATION

- MATERIALS**
- STONEWARE CLADDING NATURAL SLATE
 - GREY UPVC FACIAS AND OUTRIGS
 - CEDRAL TIMBER CLADDING PANELS
 - GREY UPVC WINDOWS AND DOORS
 - STONEWARE CLADDING PANELS

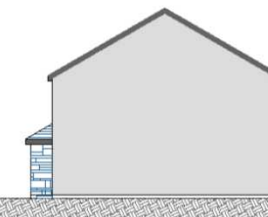

SIDE ELEVATION





Architect's Name

Client's Name
**CAE BODLONDEI,
CHWILLOG**
Proposed House
PROPOSED HOUSE TYPE 1 3 BED AFFORDABLE

Reference Number
277620-4
Scale
1:100 A2
Date
May 2020

russell-hughes cyf
Architect

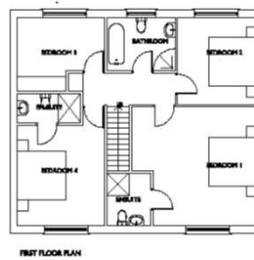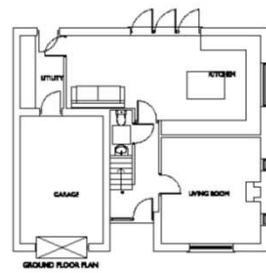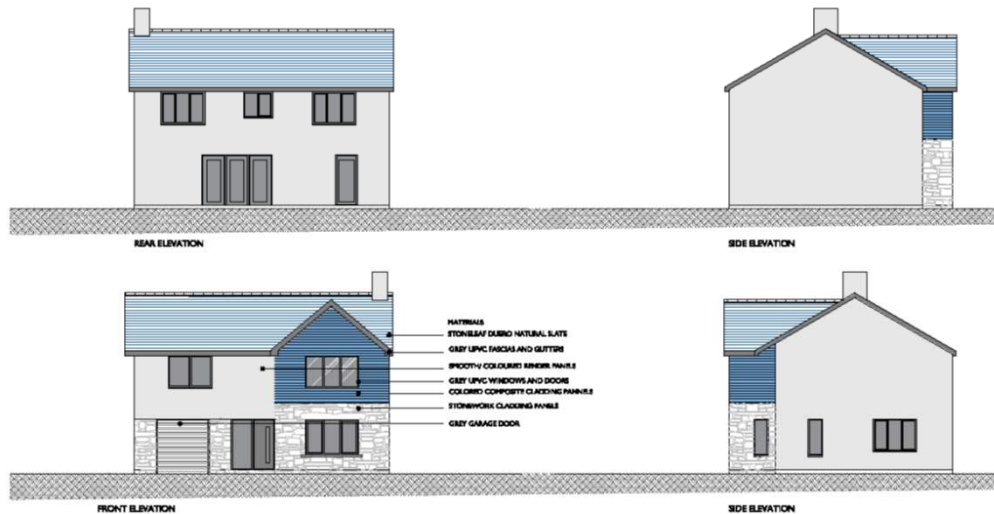




 CAE BOOLONDER,
 CHWILLOG

 2776206
 1:100
 July 2020

russell-hughes cyf



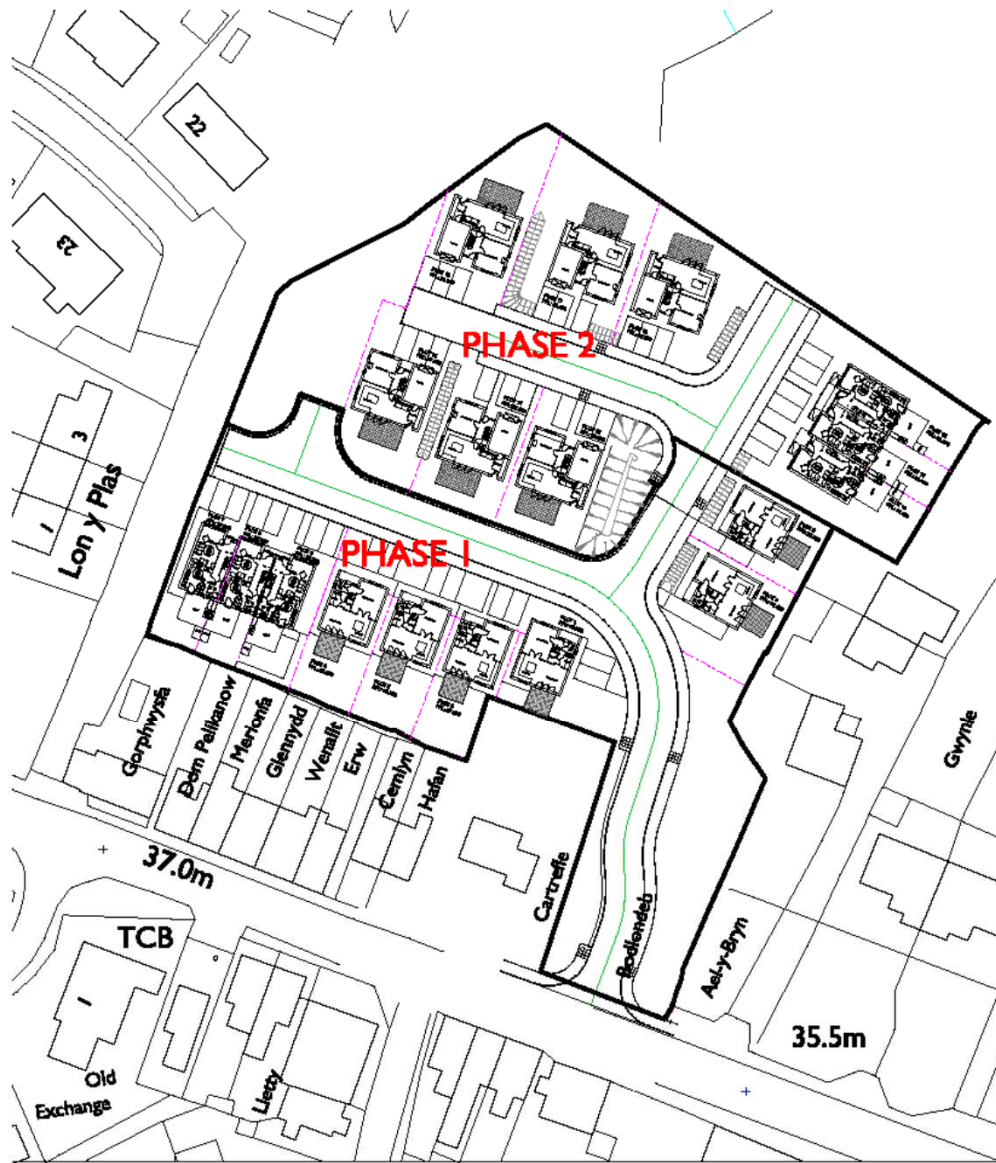

PLOTS 1-4, 8-9 3 Bedroom 5 person 114m²
 PLOTS 5-7, 10-12 3 Bedroom 3 person 100m²
 PLOTS 13-18 4 Bedroom 7 person 146m² + 18m² single garage





Project Name

Drawn by
CNE BODLONDEB
CNYWLOG
 Rhedyn, Gwynle
PROPOSED PHASING DRAWING

Project No
27762016
1:200 BS A3
 Issue Date
July 2020

russell-hughes cyf
planning services


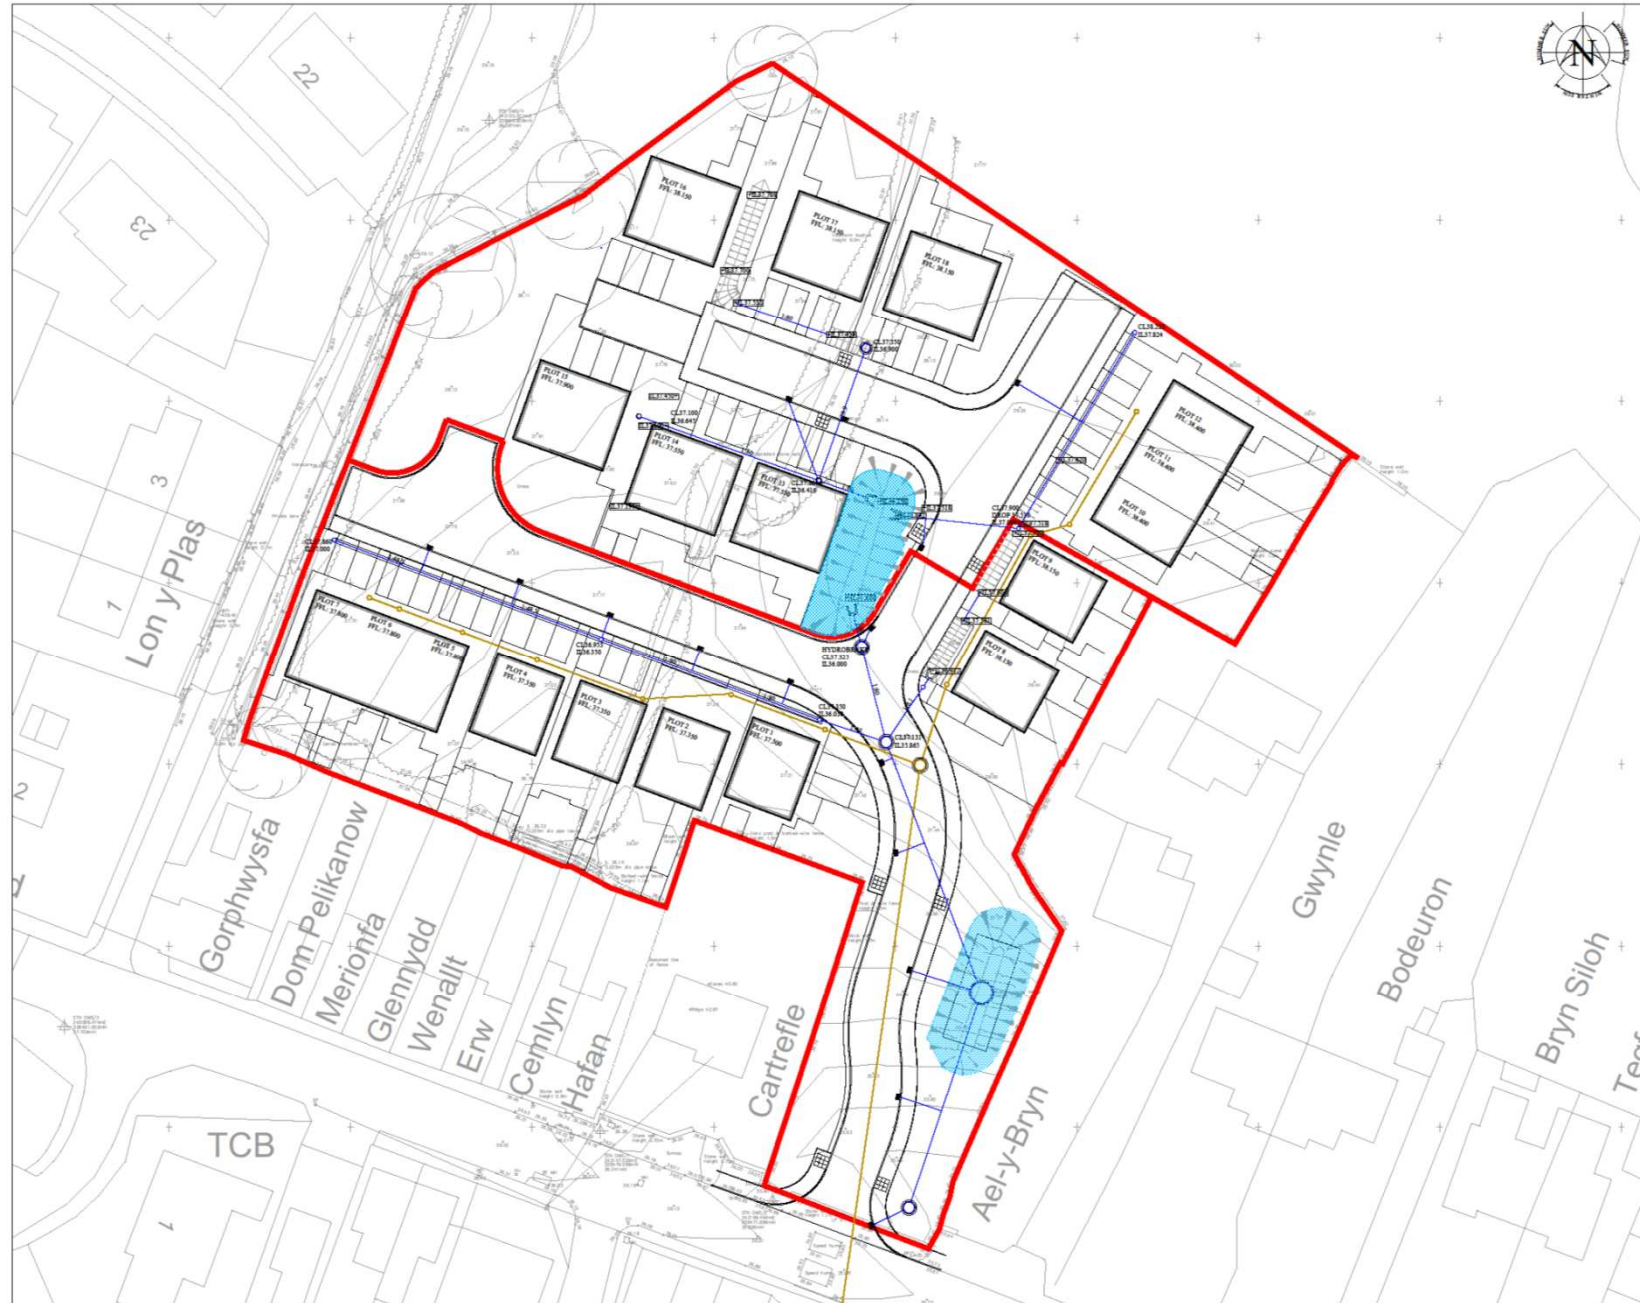

NOTES

1. DO NOT SCALE FROM THIS DRAWING.
2. ALL LEVELS IN METERS UNLESS NOTED OTHERWISE ON DRAWING.
3. ALL DIMENSIONS AND LEVELS TO BE CHECKED ON SITE PRIOR TO UNDERTAKING ANY WORKS. ORDERING MATERIALS OR FABRICATING ANY COMPONENTS.
4. THIS DRAWING IS TO BE READ IN CONJUNCTION WITH ALL OTHER RELEVANT ENGINEERS' AND ARCHITECT'S DRAWINGS AND RELEVANT SPECIFICATION CLAUSES.

KEY

NO	REV	DATE	DESCRIPTION	BY	CHECKED
PROJECT TITLE					
CAE BODLONDEB, CHWILOG					
DRAWING TITLE					
PROPOSED DRAINAGE LAYOUT					
DRAWING NO.	PROJECT NO.	DATE	SCALE	DATE	BY
10820	CCE V1 XX	40-40-88	C		
	80	0002 S1	P01		
REVISIONS					
T.W.W.	20/08/20	1:500	A0		

CADARN
CONSULTING ENGINEERS






