



Rhif y Cais / Application Number : C15-1128-44-LL

Cynllun lleoliad ar gyfer adnabod y safle yn unig. Dim i raddfa.
Location Plan for identification purposes only. Not to scale.

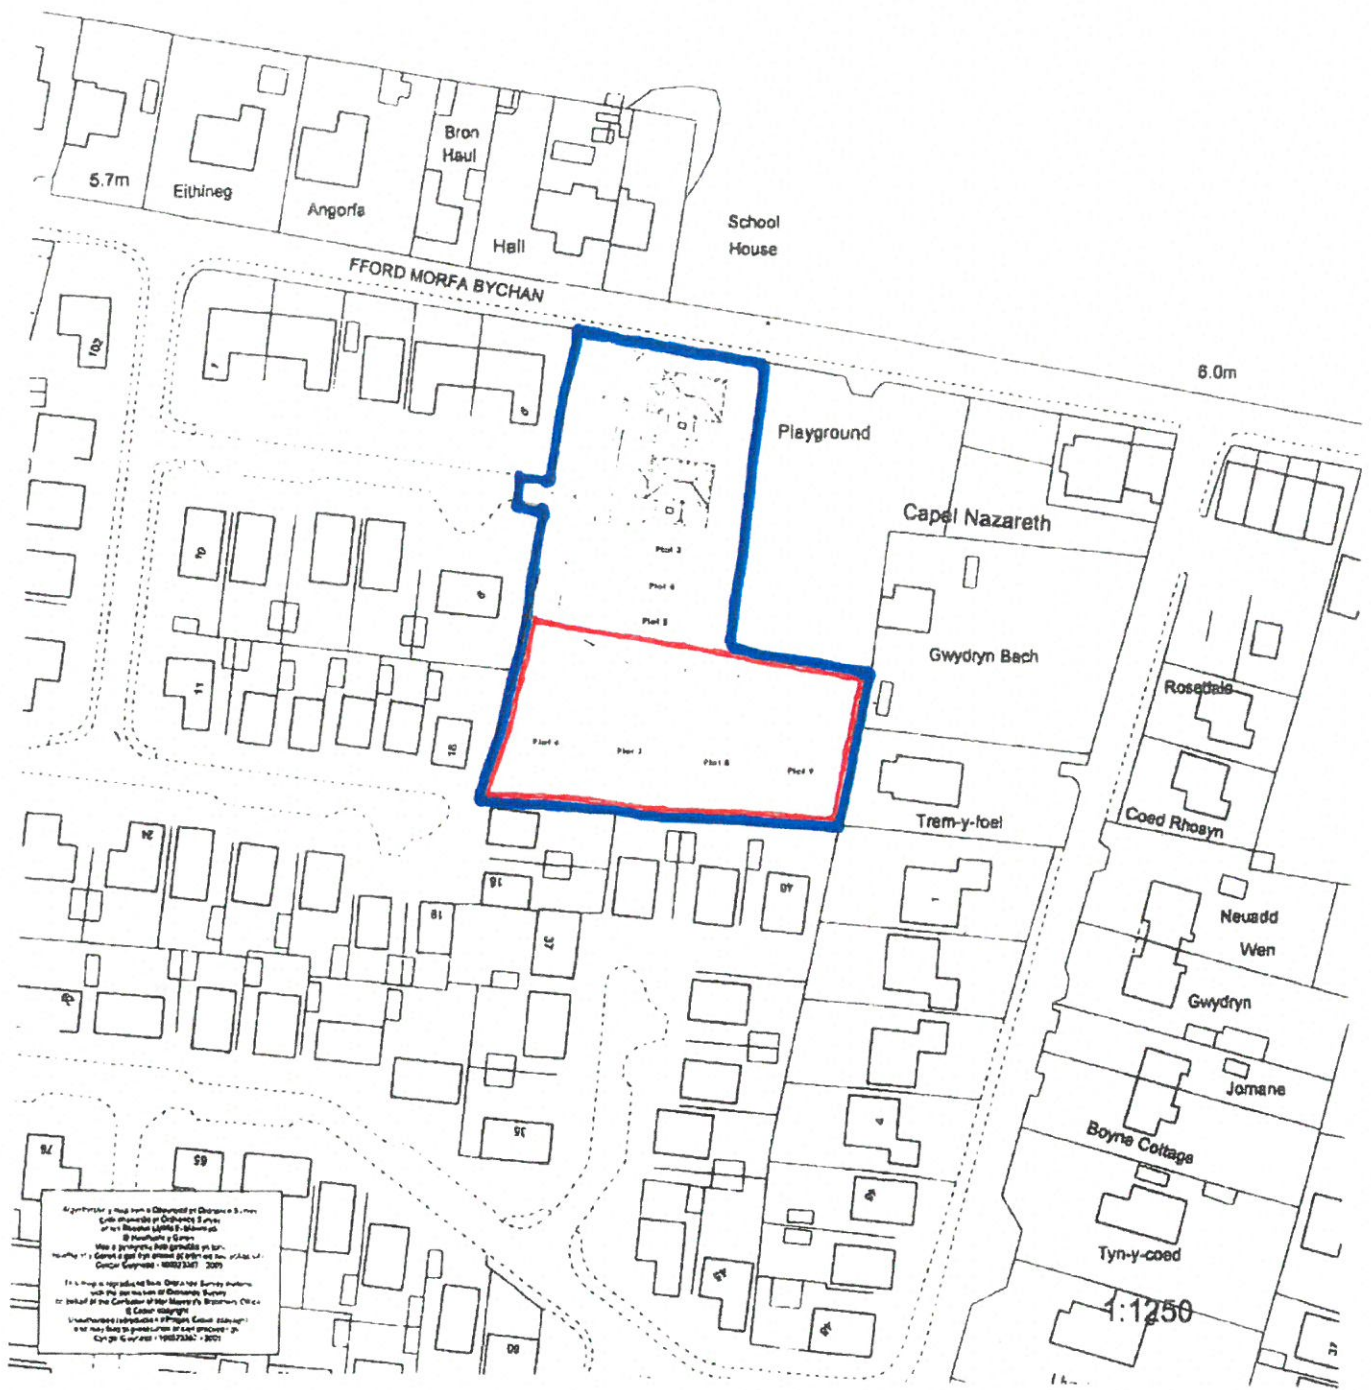



Ap Thomas Partnership
 Unit 13b
 Llys Onnen
 Parc Menai
 Bangor
 Gwynedd
 LL57 4DF
 01248 670353
 www.ap-thomas.com
 info@ap-thomas.com

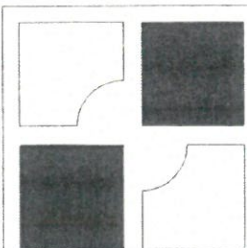


Ap Thomas Partnership
 Unit 13b
 Llys Onnen
 Parc Menai
 Bangor
 Gwynedd
 LL57 4DF
 01248 670353
 www.ap-thomas.com
 info@ap-thomas.com

© This drawing is copyright of Ap Thomas Partnership and must not be copied or reproduced in any format in whole or part thereof without written consent.
 Produced from the Ordnance Survey National Geographic Database and incorporating surveyed revision available at this date. © Crown Copyright 2009
 OS COPY LICENCE REF: 100287

DATE	: 22.10.2015	SCALE	: 1:1250
DRAWN:	LAG	CHECKED:	AMJ
JOB.	Safle Cefn y Gader Morfa Bychan Rhan 3		
DRG.	Cynllun Lleoliad		
JOB NO.	5089	DRG. REF.	(9-) 1000
REV.			*

CYNGOR GWYNEDD
 ADYRAN DDIWYBODAETH
 42 HIGH STREET
 BANGOR, GYNEIDD
 LL57 2JY
 TEL: 01248 703353
 FAX: 01248 703354
 WWW.GWYNEIDD.CY

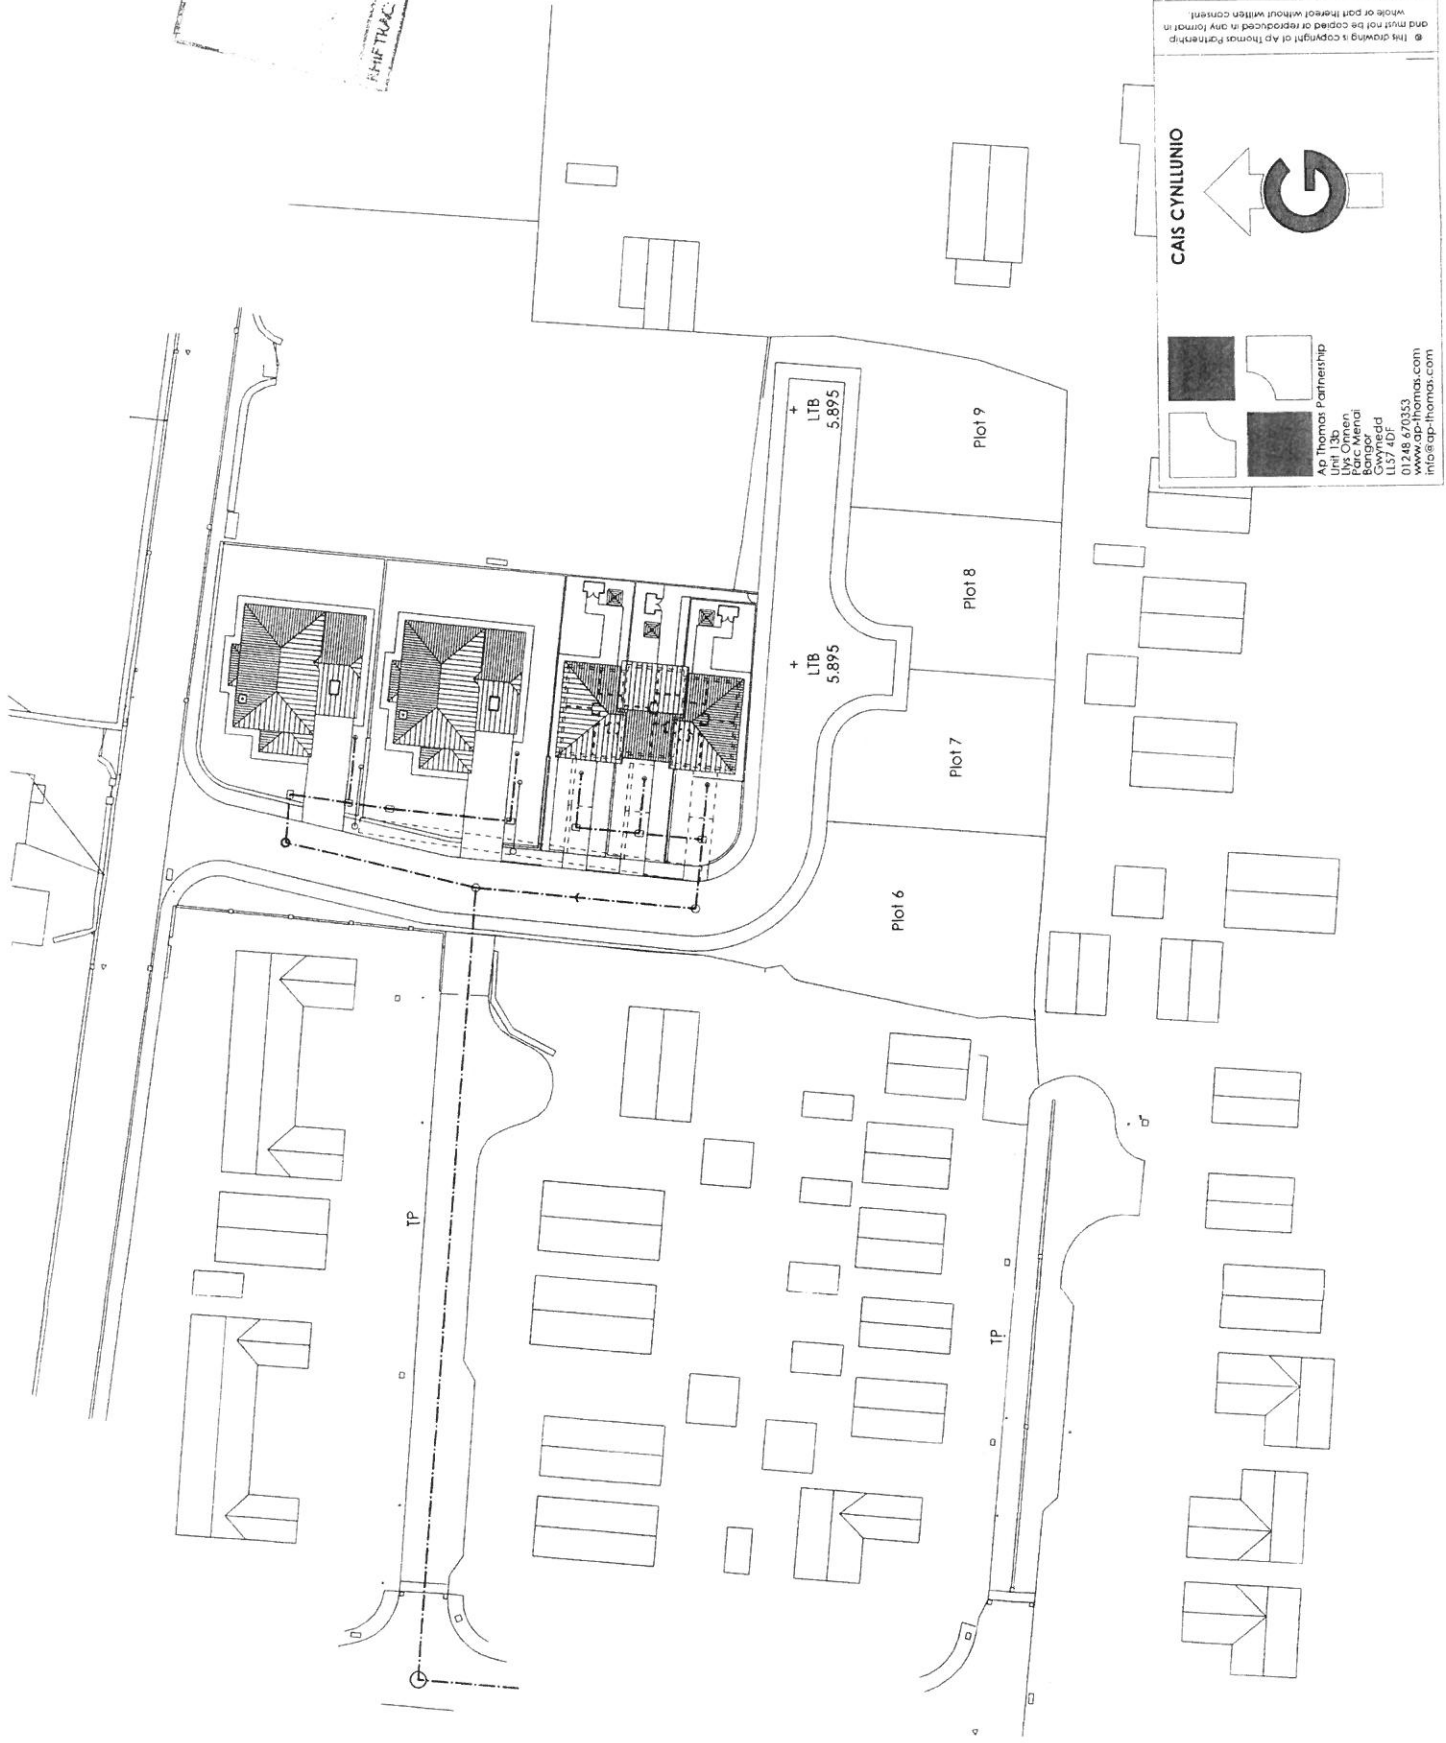

© This drawing is a copyright of AP Thomas Partnership and must not be copied or reproduced in any format in whole or part thereof without written consent.


DATE :	20.10.2015	SCALE :	1:500
DRAWN:	LAG	CHECKED:	AMJ
JOB:	Safle Cefn y Gader Morfa Bychan Rhan 3		
DRG:	Cynllun Safle Presennol		
JOB NO:	5089	DRG. REF.	(90) 01
REV.	•		

CAIS CYNILLUNIO


AP Thomas Partnership
 Unit 13b,
 The Cymen
 Bangor
 Gwynedd
 LL57 2JY
 01248 670353
 www.ap-thomas.com
 info@ap-thomas.com




Cynllun Llwr Bwrriededig

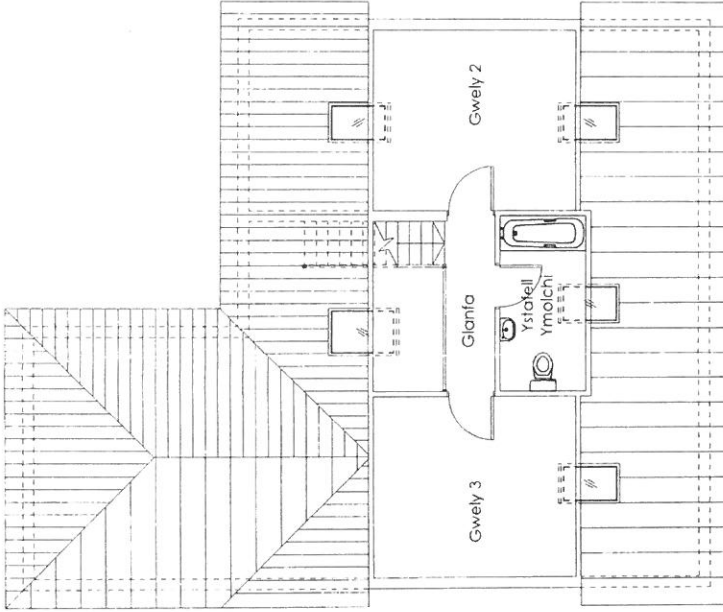

Cynllun Llwr Cyntaf Bwrriededig

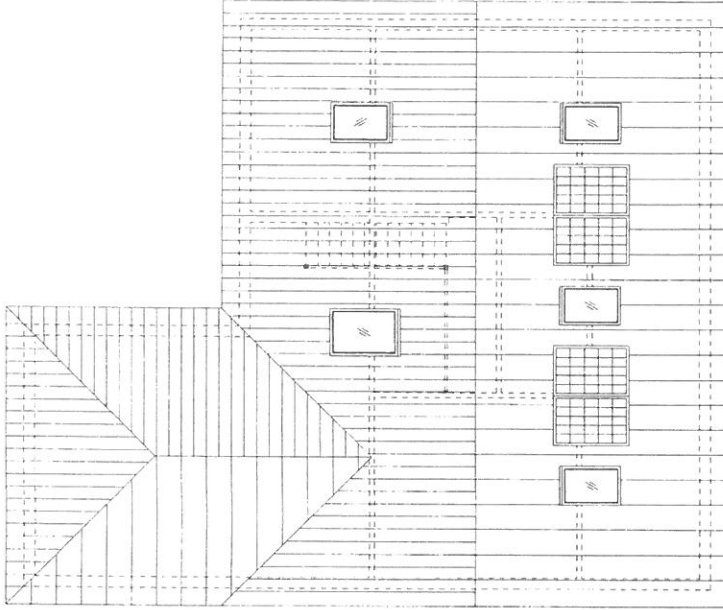

Cynllun T6 Bwrriededig

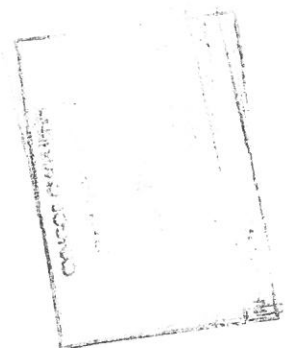


CAIS CYNLLUNIO


Ap Thomas Partnership
 Unit 13b
 Bryn Cwrt
 Parc Merthyr
 Bangor
 Gwynedd
 LL24 6 4TQ333
 www.ap-thomas.com
 info@ap-thomas.com

© This drawing is copyright of Ap Thomas Partnership and must not be copied or reproduced in any form in whole or part hereof without written consent.


DATE	: 12.10.2015	SCALE	: 1:100
DRAWN	: LAG	CHECKED	: AMJ
JOB	: Salle Cein Y Gader Morfa Bychan Rham 3		
DRG.	: Cynlluniau Bwrriededig		
JOB NO.	: 5089	DRG. REF.	: (20) 01
REV.	:		

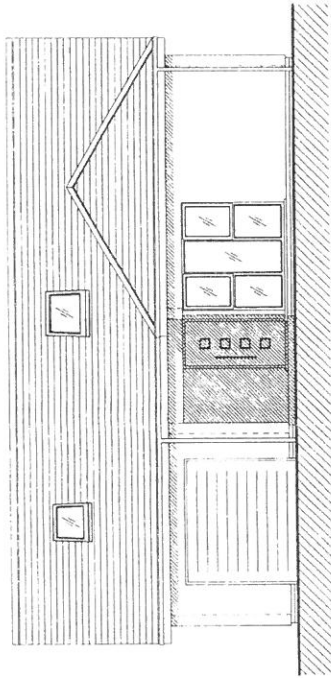


Drychiad Gogleddol

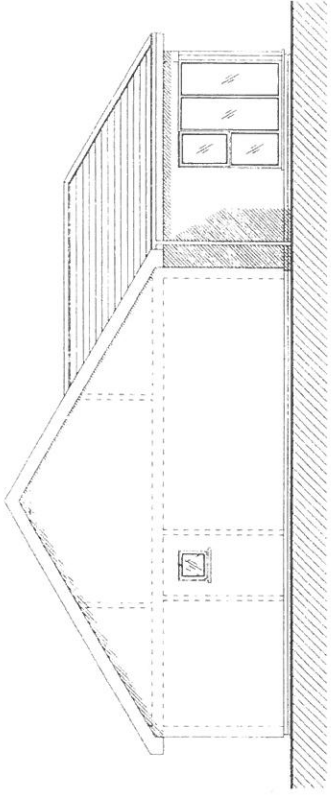

Drychiad Dwyreiniol

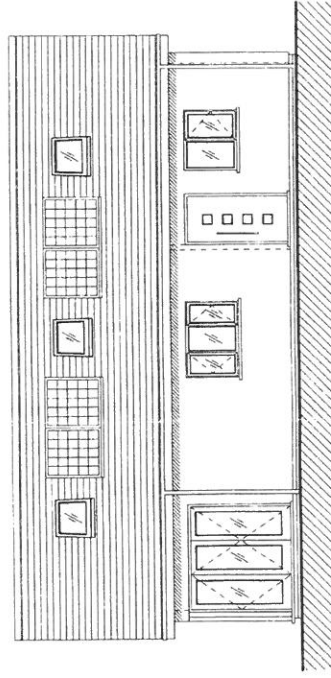

Drychiad Deheuol

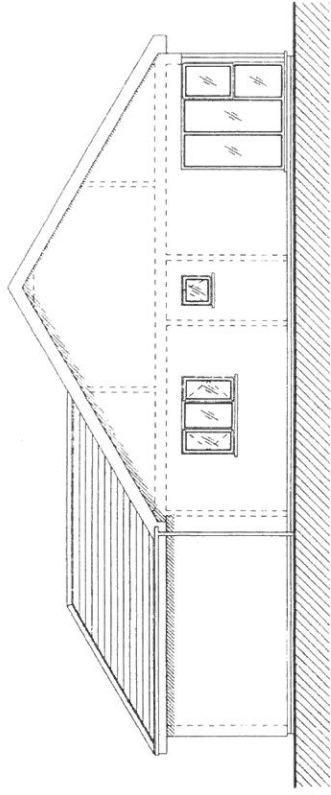

Drychiad Goglewinol

Goffeniadau:

Muriau - Fendri llyfn wedi ei beintio yn wyn

Tô - Llechen las naturiol

Drysau a Ffenestff - Alwminiwm llwyd llywyll

CAIS CYLLUNIO
 Ap Thomas Partnership
 Unit 13b
 Llys Ommer
 Commercial
 Bangor
 Gwynedd
 LL57 4DJ
 01248 670333
 info@ap-thomas.com
 info@ap-thomas.com

* This drawing's copyright is Ap Thomas Partnership and must not be copied or reproduced in any format in whole or part thereof without written consent.

DATE : 12.10.2015	SCALE : 1:100
DRAWN: LAG	CHECKED: AMJ
JOB: Safle Cefn y Gader Morta Bychan Rhan 3	
DRG.: Drychiadauau Bwrieddigi	
JOB NO. 5089	DRG. REF. (20) 02
REV.	*



CYNLLUN DIMWYDDIG
REVISED PLAN

Derbyn yd Received **27.11.15**
 Llofnod/signature *allu*

CAB CYNLLUNIO

AP Thomas Partnership
 141 Llyn
 142 Ormen
 Banc Mearn
 Cwyrneidd
 LL57 4DF
 01248 670353
 info@cab-thomas.com

This drawing is copyright of AP Thomas Partnership and must not be copied or reproduced in any form or whole or part thereof without written consent.

DATE	: 20.10.2015	SCALE	: 1:500
DRAWN:	LAG	CHECKED:	AMJ
JOB:	Safle Cefn y Gader Mofa Bychan Rhan 3		
DRG.	Cynllun Safle Presennol		
JOB NO.	5089	DRG. REF.	[90] 01
REV.			A



CYNLLUN DIWYGIEDIG
REVISED PLAN

Derbyniwyd/Received **27.11.15**
 Llofnod/Signature *Amg*

DATE	: 12.10.2015	SCALE	: 1:500
DRAWN	: LAG	CHECKED	: AMJ
JOB	Safle Cefn y Gader Morfa Bychan Rhan 3		
DRG.	Cynllun Safle Bwriededig		
JOB NO.	5089	DRG. REF.	(911) 01
REV.			8

9 26.11.15 Ffordd a'r unffwr wedi eu
 ailneot LAC
 17.11.15 Mochol wedi ei ychwanegu LAC
 © This drawing is copyright of Ap Ithomas & Partners
 and must not be copied or reproduced in any form
 without our prior consent.

CAIS CYLLUNIO

Ap Ithomas Partnership
 Uplift 13b
 The Old Mill
 Bangor
 Gwynedd
 LL57 2EJ
 01248 270353
 www.ap-ithomas.com
 info@ap-ithomas.com



CYNLLUN DIWYGIEDIG
REVISED PLAN

Derbynwyd/Received **27.11.15**
Llofnodi/signature *Cully*

CAIS CYNLLUNIO



Ap Thomas Partnership
Unit 13b
Llys Ormen
Caeo Road
Brynoriel
Gwynedd
LL57 4DF
01248 670355
info@ap-thomas.com

DATE : 12.10.2015 SCALE : 1:200
DRAWN: LAG CHECKED: AMJ
JOB: **Safle Cefn y Gader**
Mofa Bychan
Rhan 3
DRG: **Cynllun Bloc Bwrieddig**
JOB NO. 5089 DRG REF. (911) 02 REV. B

3 26.11.15 Ffodd o'r unllaw wedi eu
 A 17.11.15 Myn i'r weadwr i'w gwneud. LAG
 © The drawing is copyright of Ap Thomas Partnership
 and must not be copied or reproduced in any form or in
 whole or part thereof without written consent.



CYLLUN DIWYDIEDIG
REVISED PLAN

Derbyniwyd/Received **27.11.15**
 Llofnodi/Signature *Wll*

DATE	: 12.10.2015	SCALE	: 1:200
DRAWN	: LAG	CHECKED	: AMJ
JOB	Safle Cefn y Gader Morfa Bychan Rhan 3		
DRG.	Cynllun Deunyddiau		
JOB NO.	5089	DRG. REF.	(91) 03
REV.	B		

CAIS CYLLUNIO

Ap Thomas Partnership
 Unit 13b
 Parc Mawri
 Bangor
 Gwynedd
 LL24 0LW
 01248 670353
 www.ap-thomas.com
 info@ap-thomas.com

Allwedd:

T -	Tarnacodam Lôn mynedfa ar palmant
K -	Kerb Kerb 125mm o uchder rhwng y lôn ar palmant
WB -	Wal Biloc Wal blocs 1000mm o uchder gyda ffens bren 600mm o uchder
LC -	Llwybr Concrid
G -	Glaswelli
C -	Crib Bwrddeddig
LTB -	Lefel Tir Bwrddeddig